
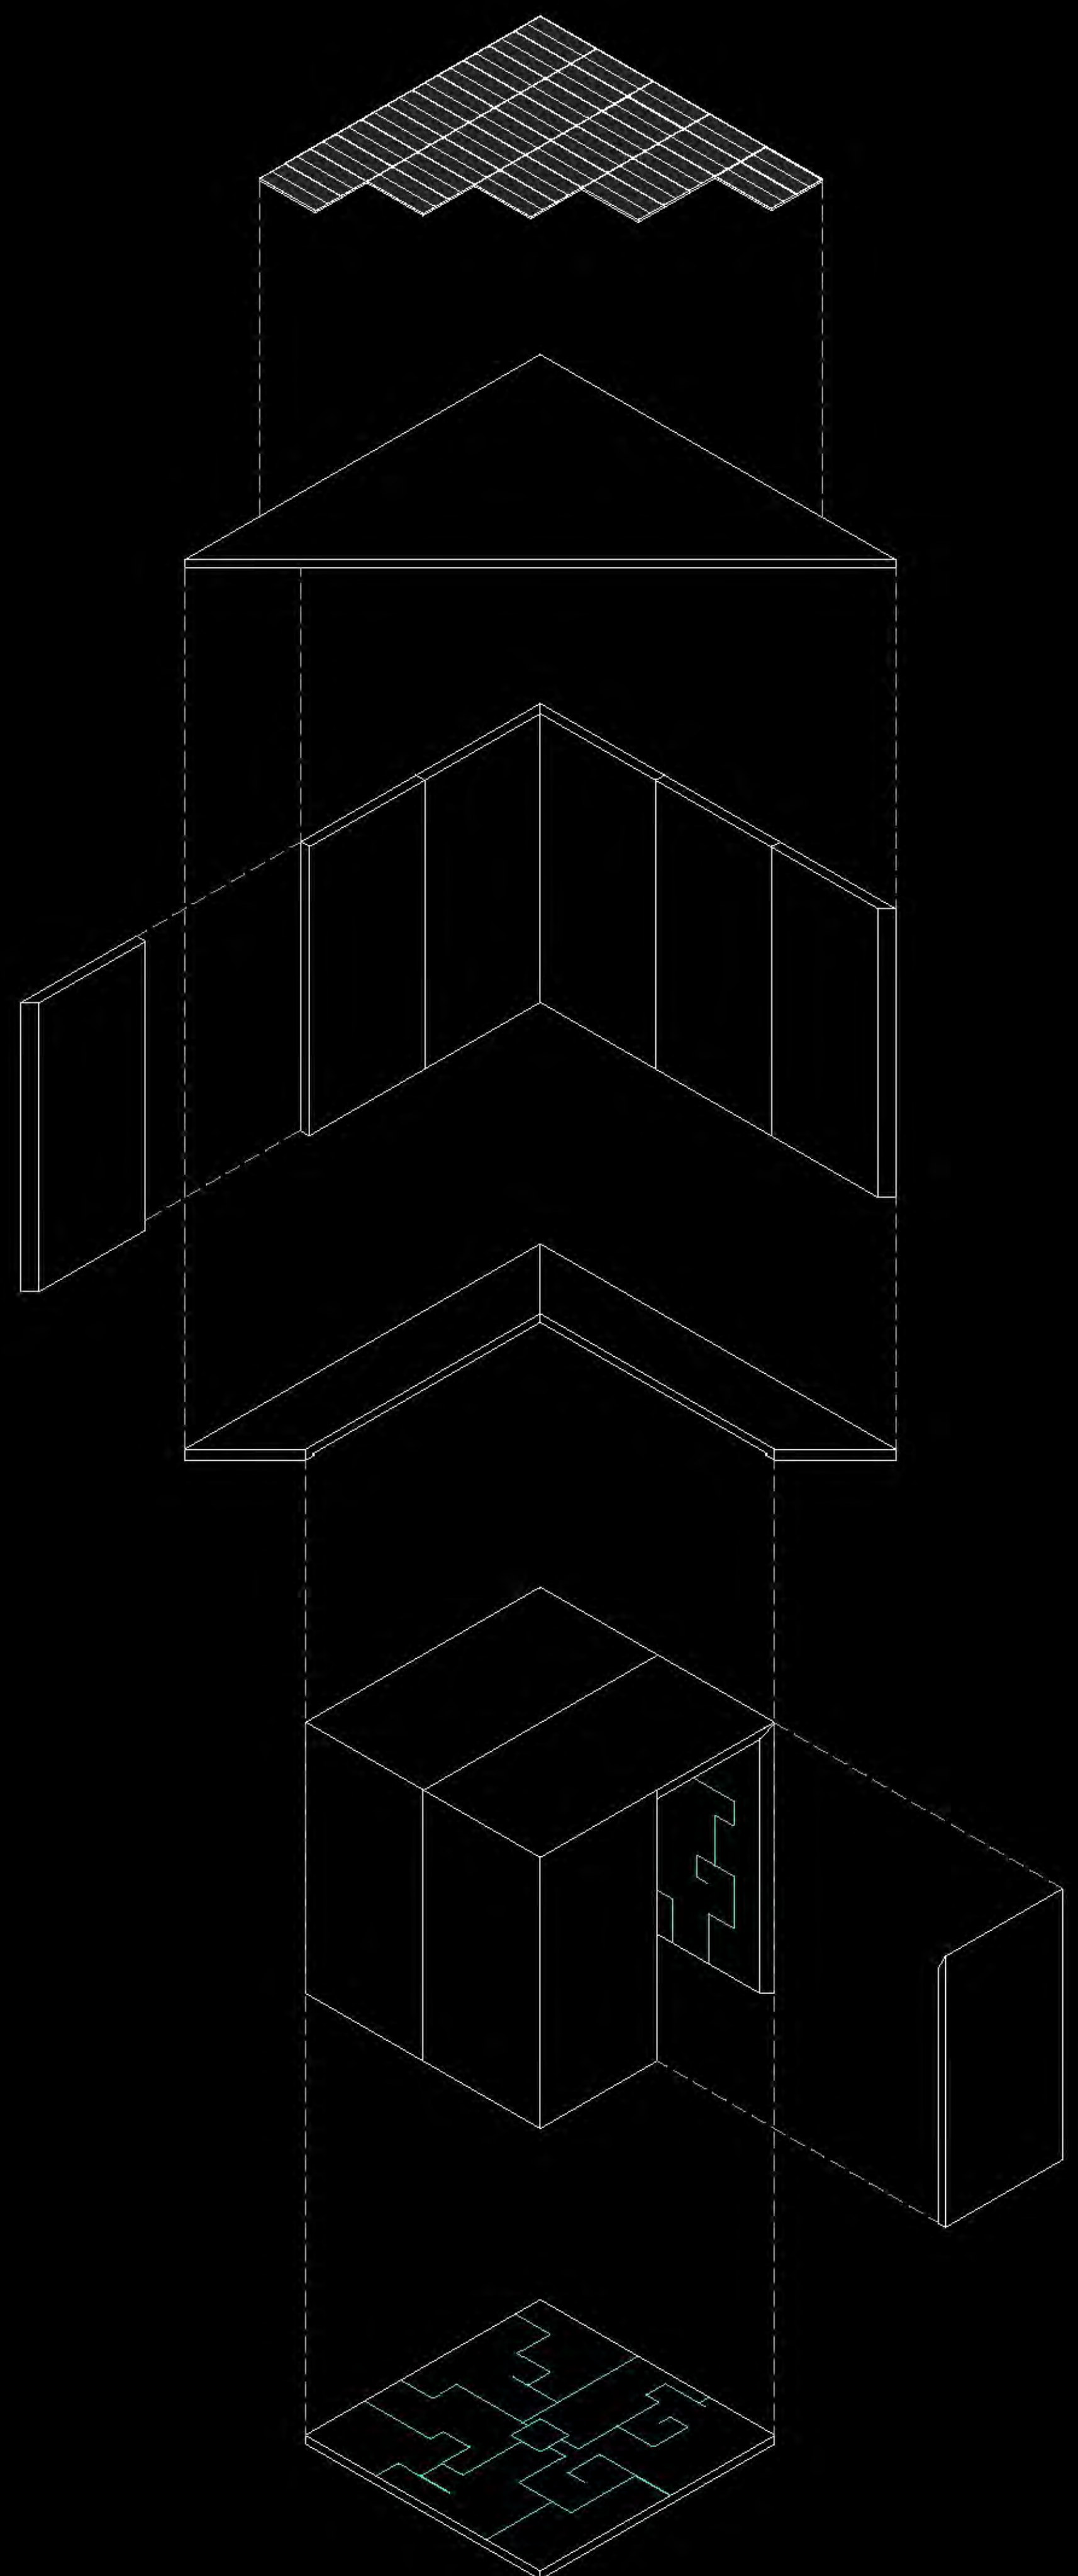
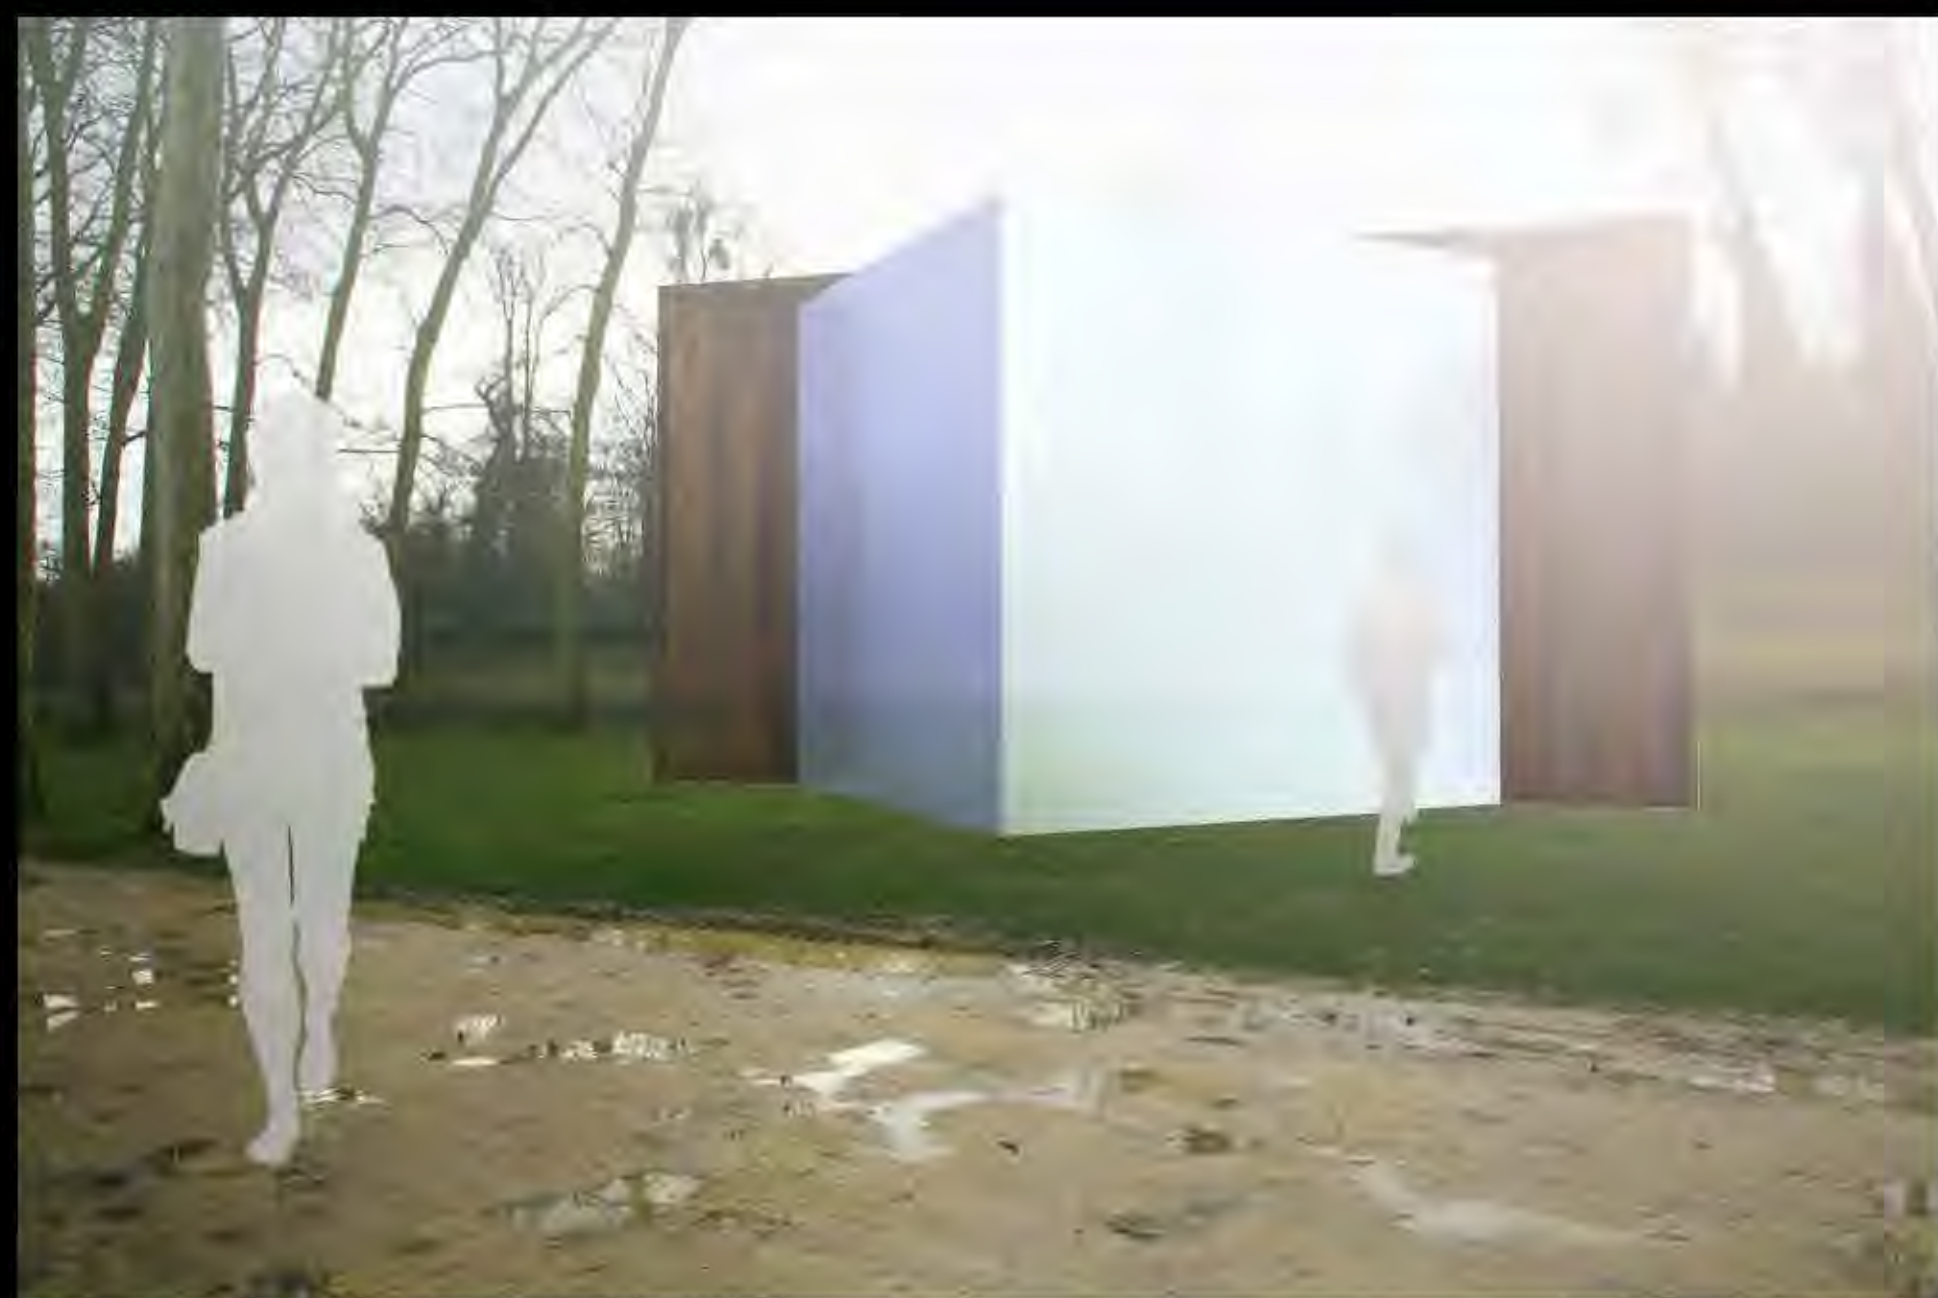


LOCATION

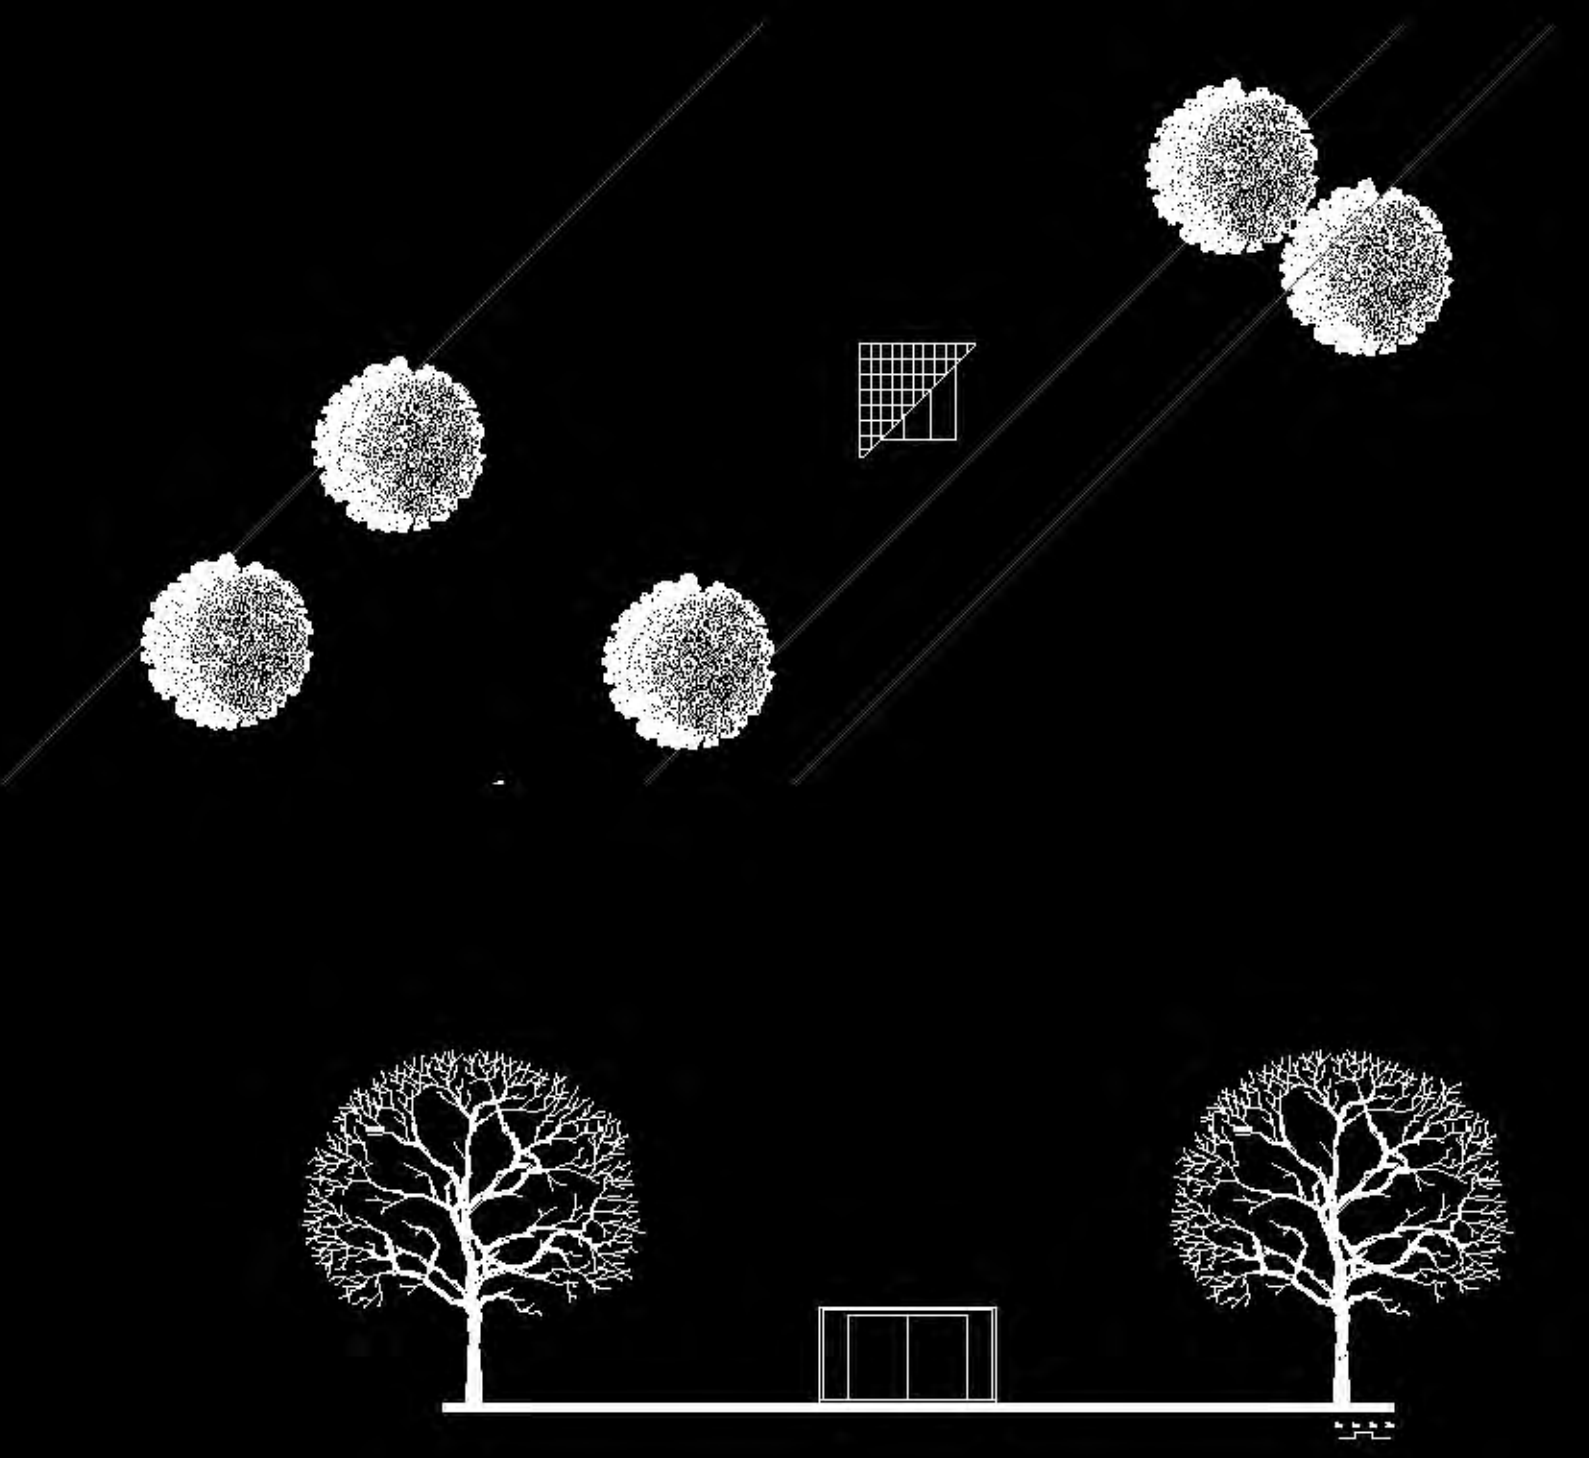

Solar panels


Shell's roof

Shell's walls


Corridor's ground

Box's walls

Box's ground

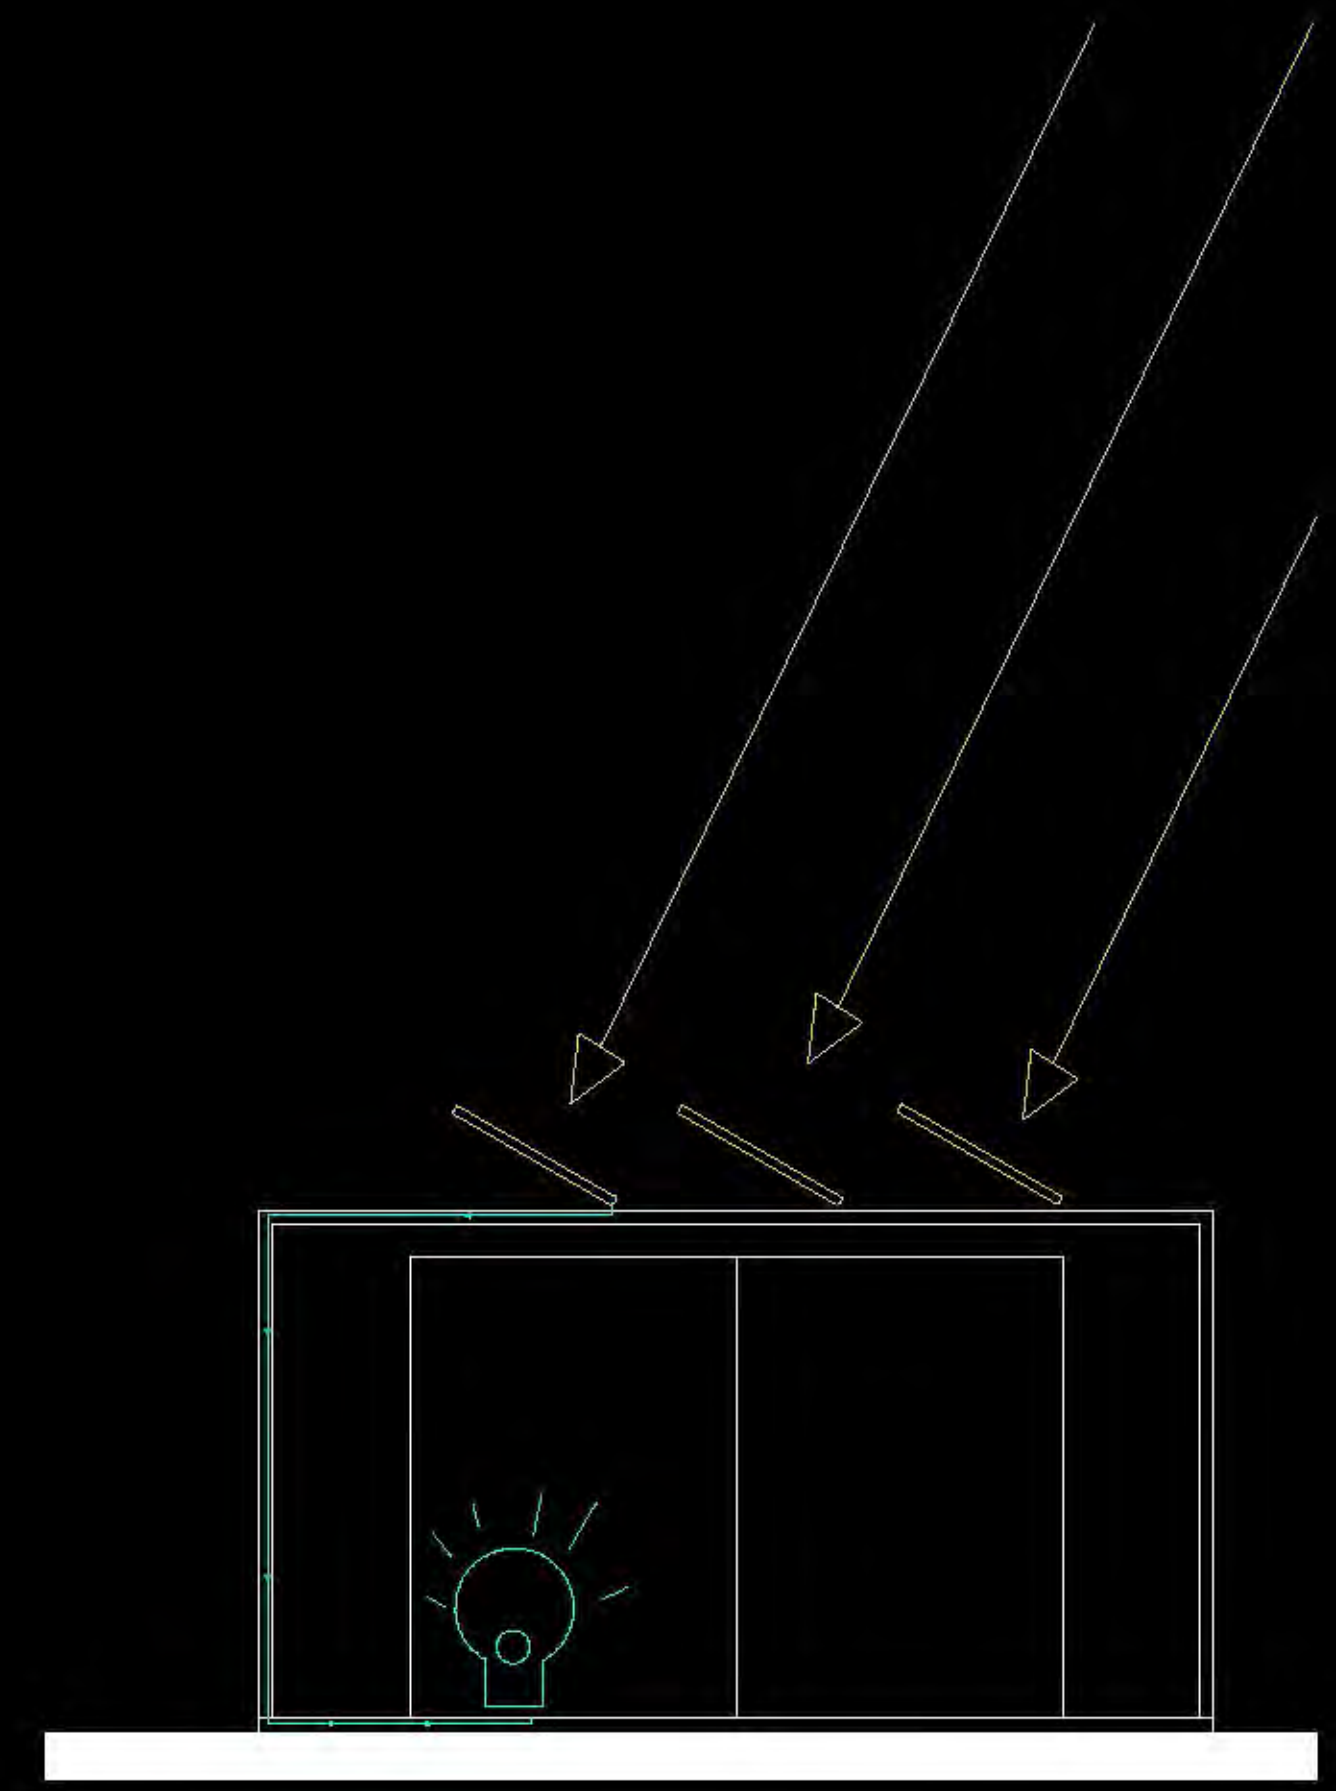


SCHEME OF THE ELECTRICAL CIRCUIT

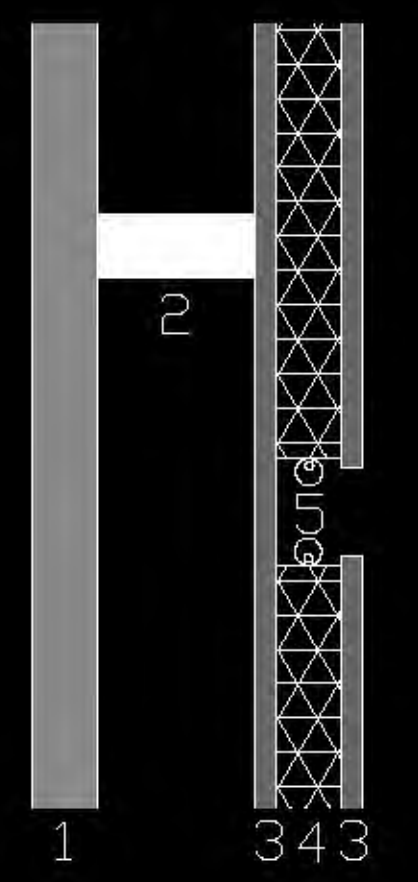


- 1 White Wooden Panels
- 2 Wooden structure
- 3 Black Wooden Panels
- 4 Wooden Panels
- 5 L.E.D.


TECHNICAL DETAIL

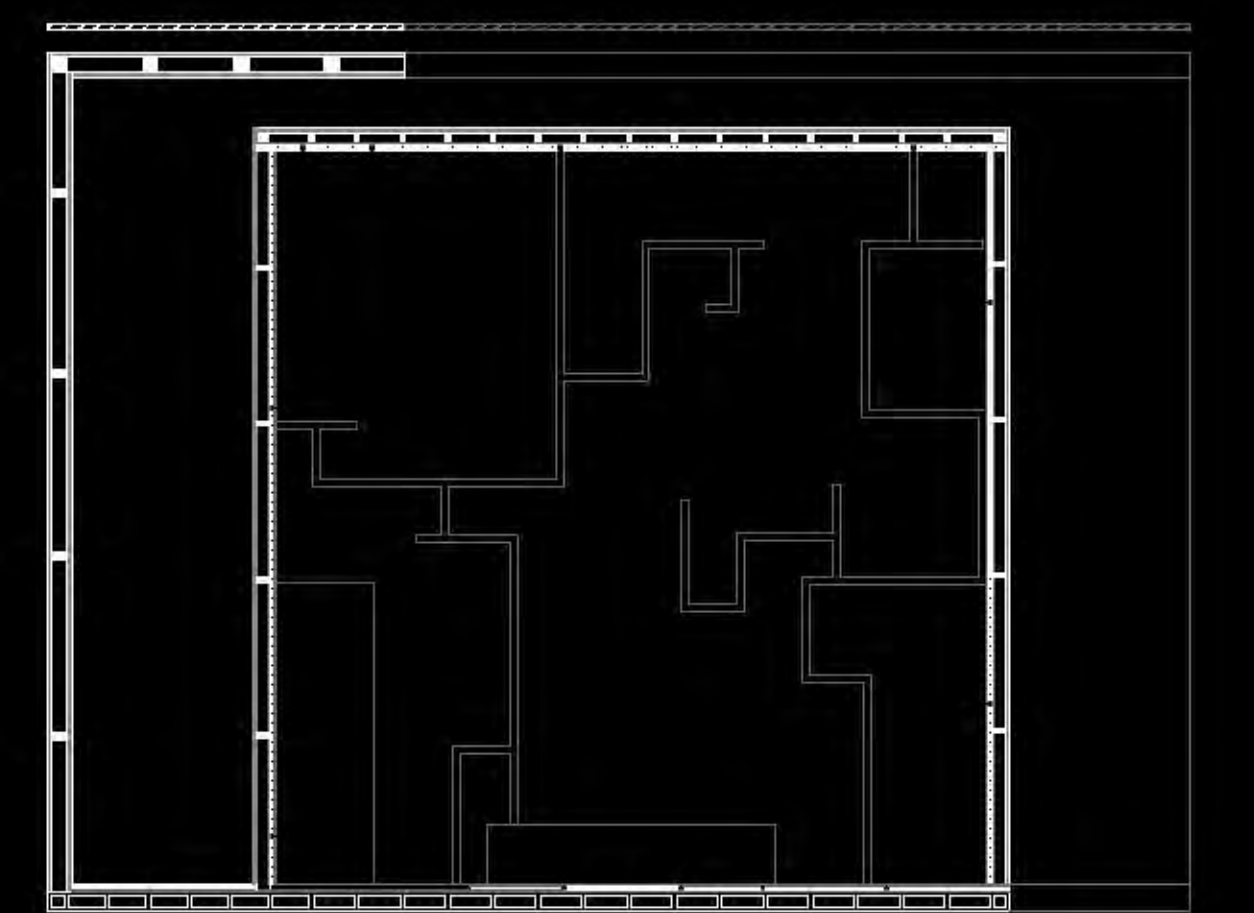

SECTION

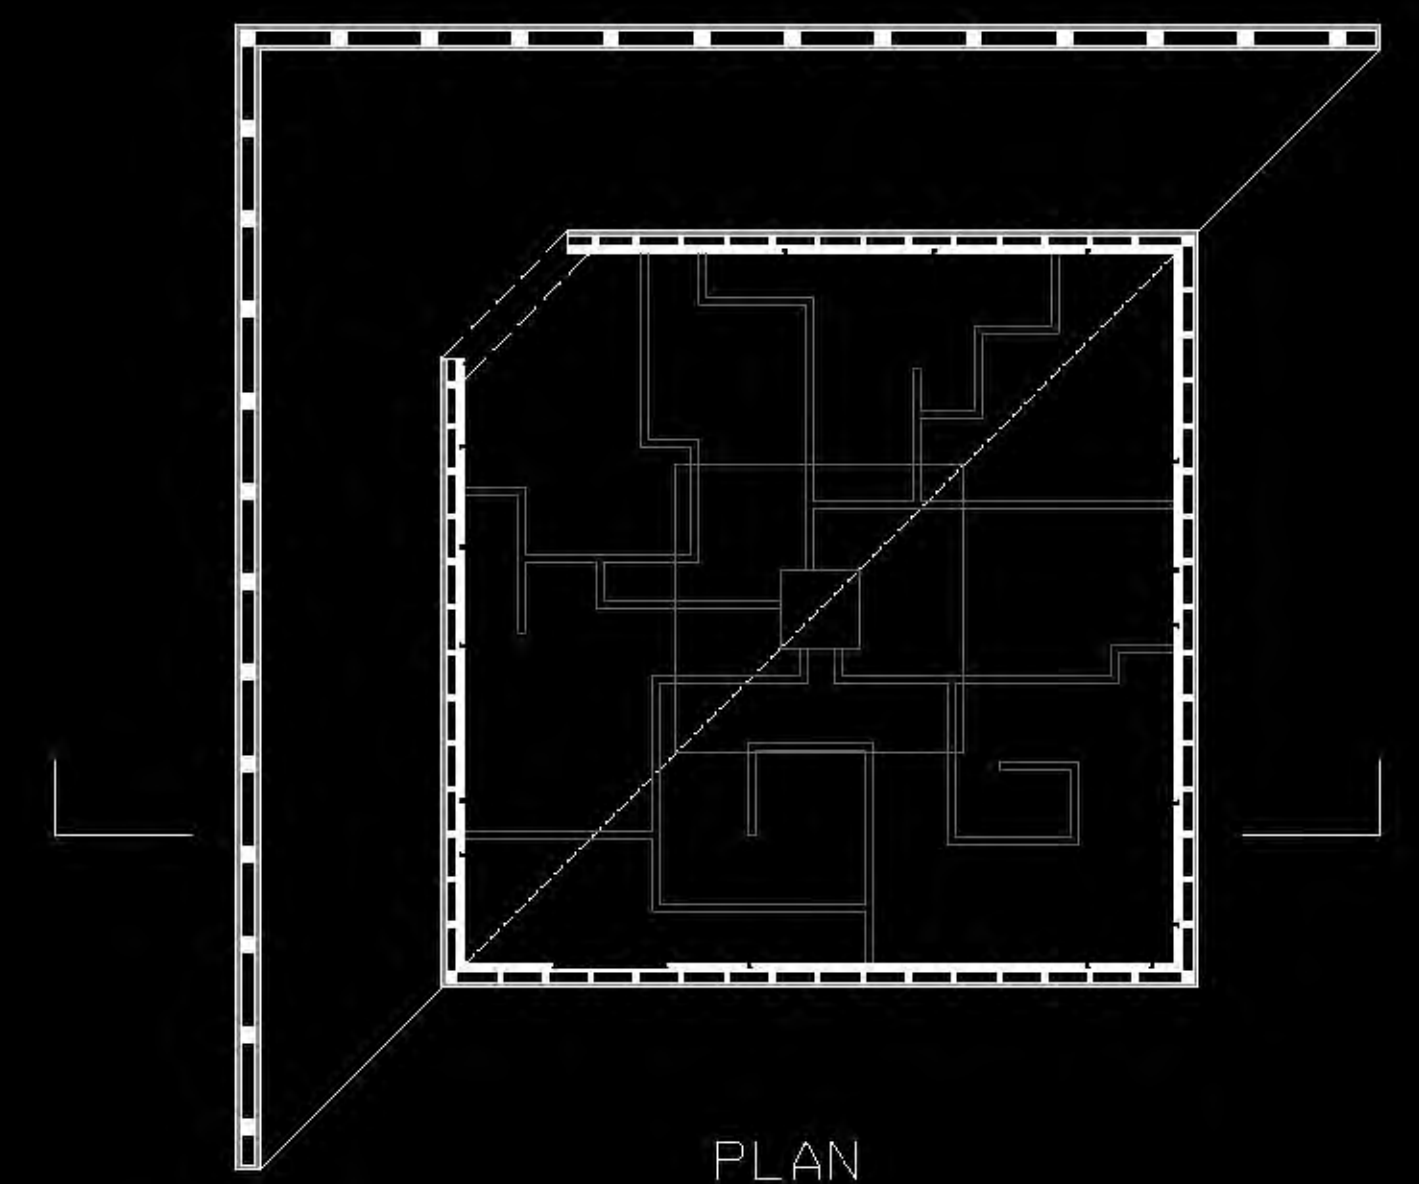

PLAN

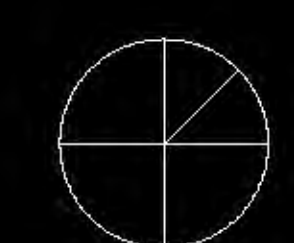

0m 1m 2m 3m